


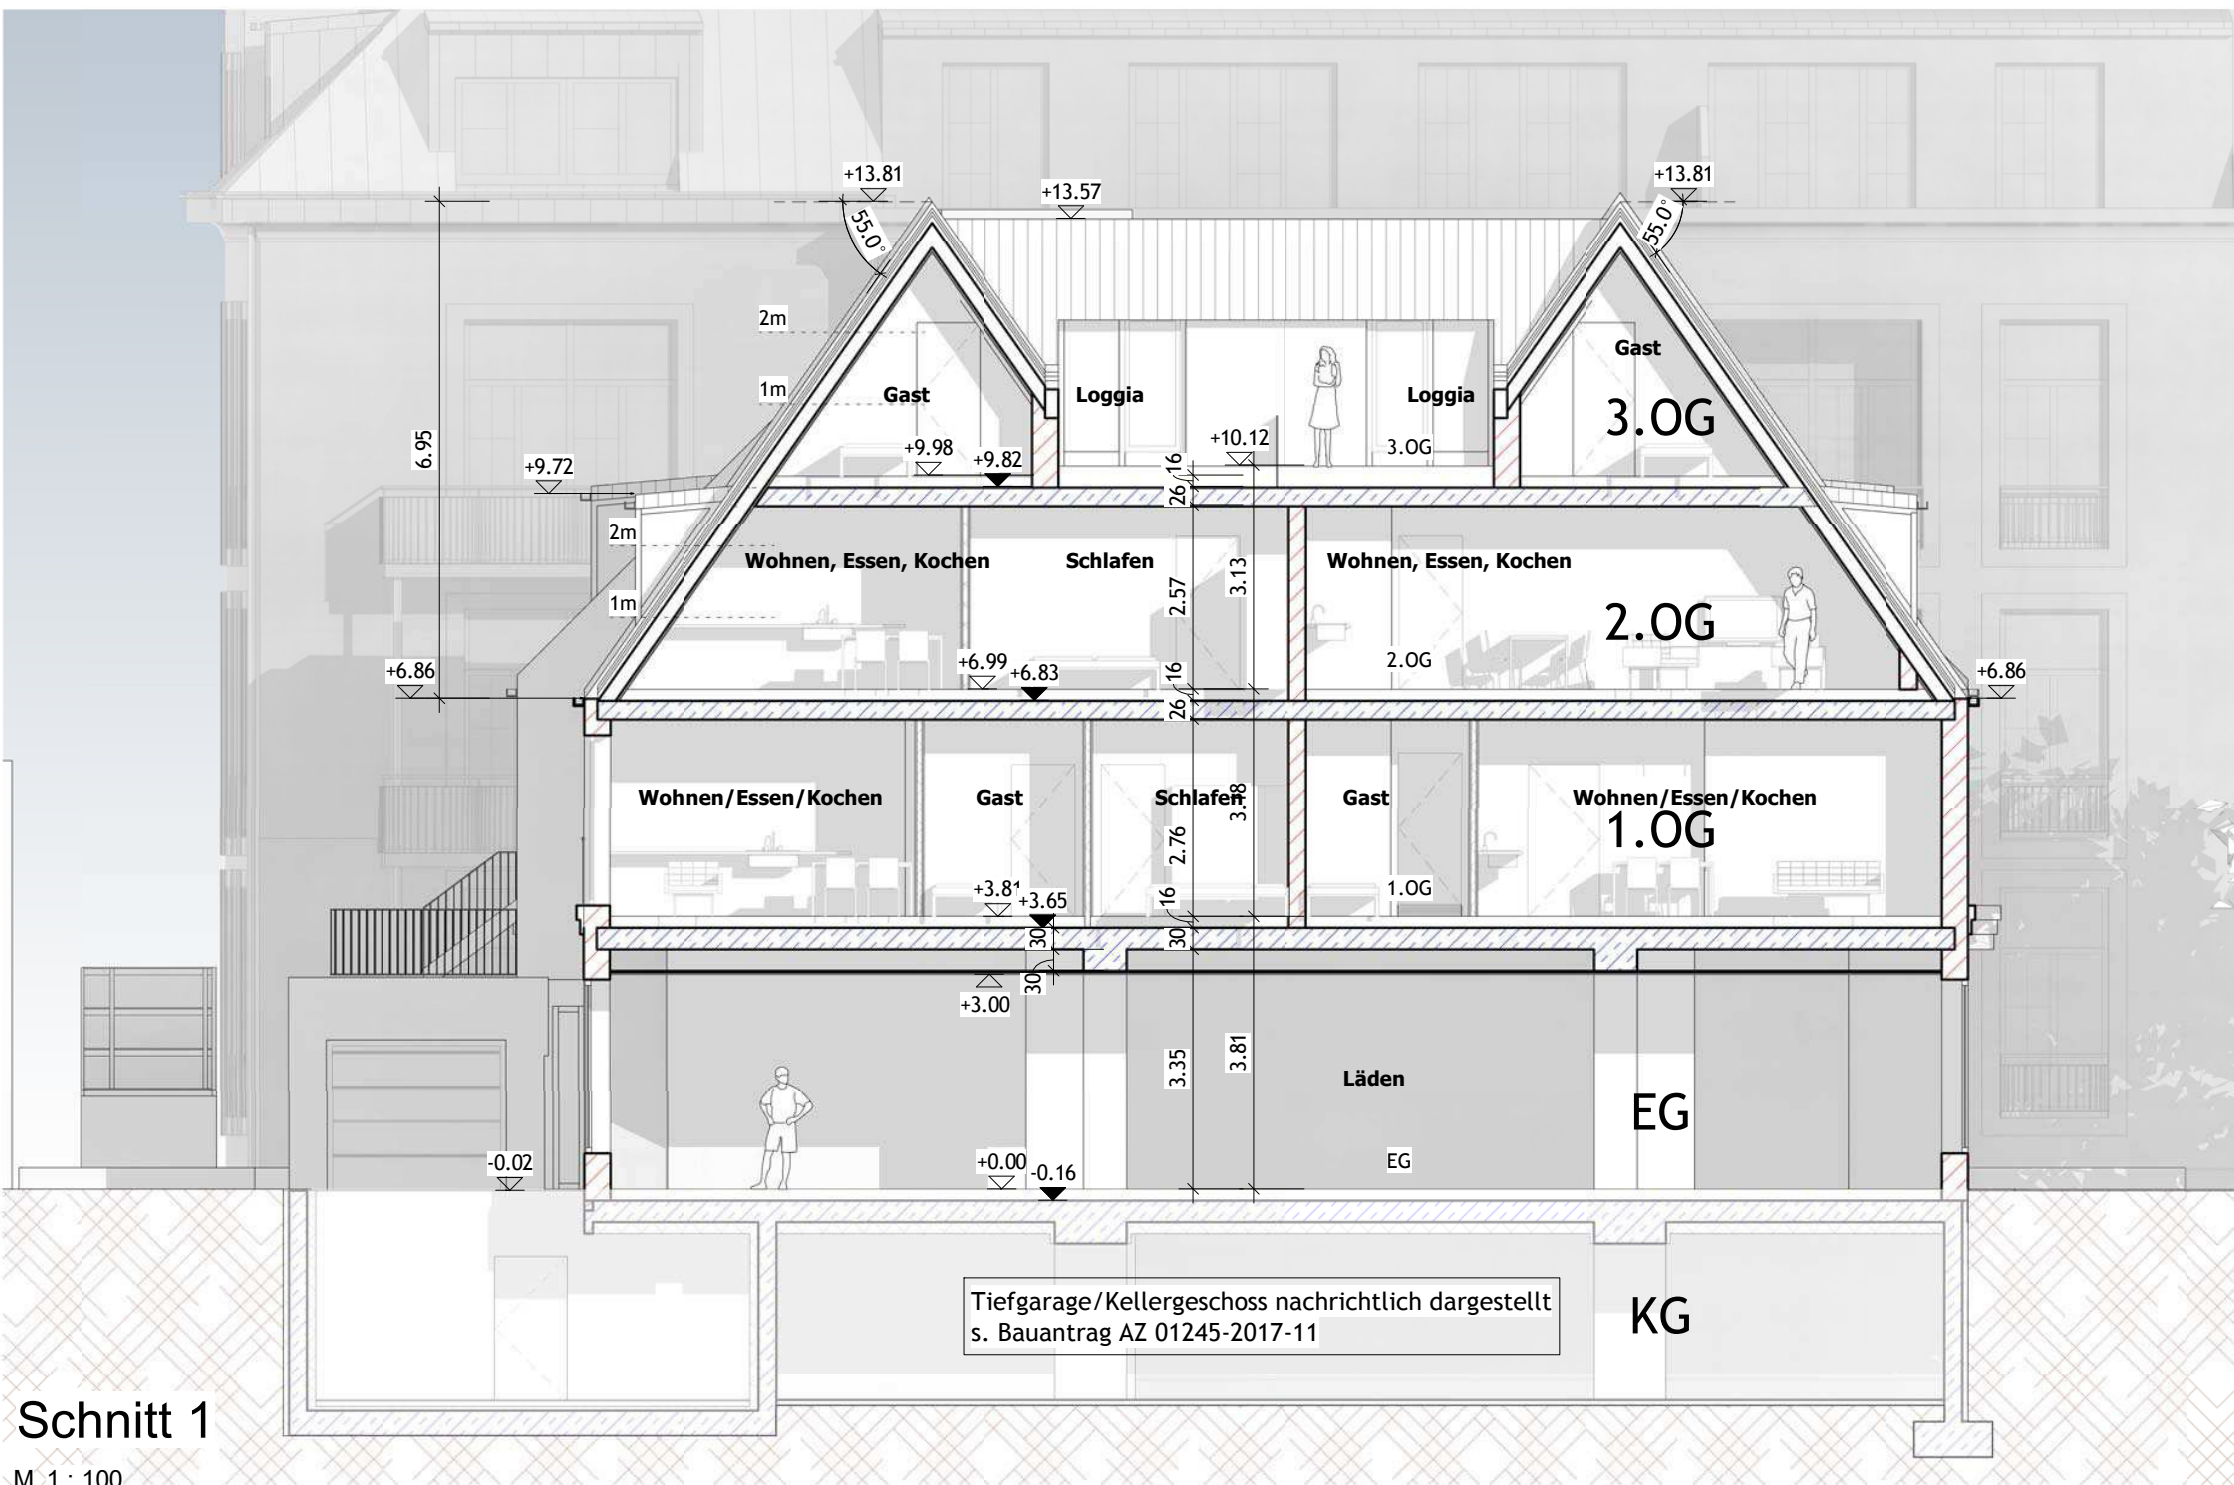

Schnitt 1

M 1 : 100

